


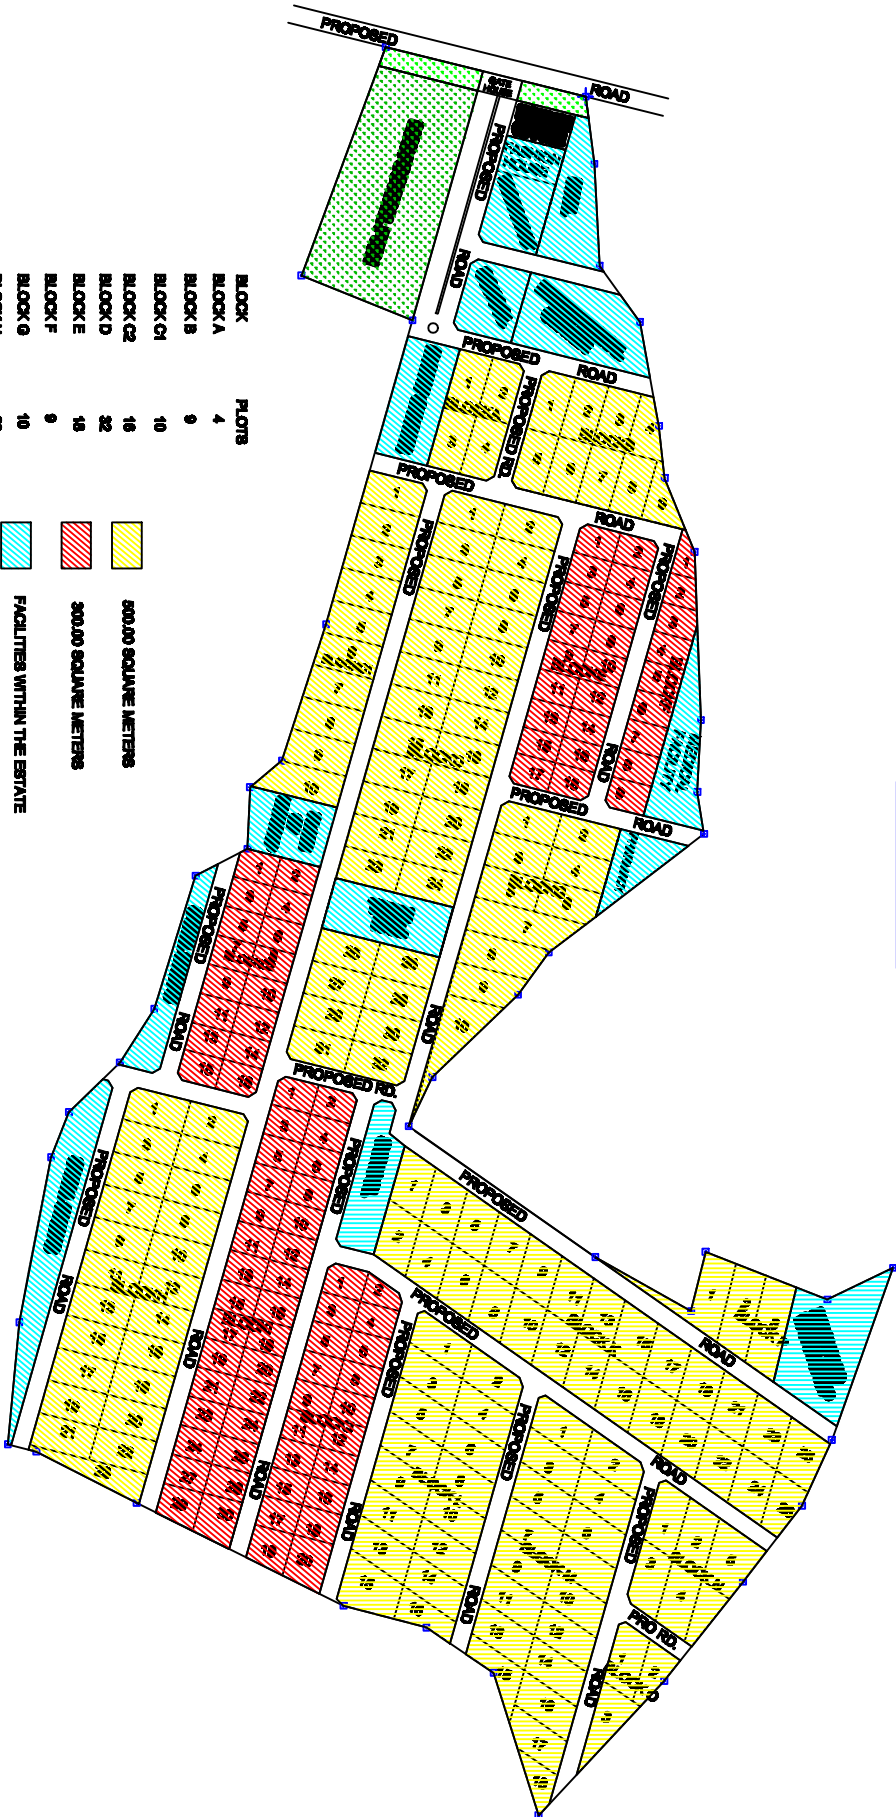

PLAN SHEWING PROPERTY
SAID TO BELONG TO
IPIN CITY
AT JAWO VILLAGE, VIA SOLOMO
ORAFEMI / OWODE LOCAL GOVT. AREA, OGUN - STATE
SCALE: 1:2000

ORIGIN: U. T. M. (ZONE 31)
AREA: 42.134 ACRES



BLOCK	PLOTS
BLOCK A	4
BLOCK B	9
BLOCK C1	10
BLOCK C2	16
BLOCK D	32
BLOCK E	16
BLOCK F	9
BLOCK G	10
BLOCK H	23
BLOCK I	30
BLOCK J	20
BLOCK K	28
BLOCK L	16
BLOCK M	16
BLOCK N	06
BLOCK O	06
BLOCK P	08
TOTAL	282 PLOTS

 800.00 SQUARE METERS
 300.00 SQUARE METERS
 FACILITIES WITHIN THE ESTATE